

501 Pond Street

TRASK DEVELOPMENT

ARCHITECT



101 SUMMER ST BOSTON MA 02110

CONSULTANT

STAMP

KEY PLAN

1	10/26/2021	PLANNING BOARD
MARK	DATE	DESCRIPTION

PROJECT NUMBER: 221061.00

DRAWN BY: Author

CHECKED BY: Checker

SHEET TITLE


FIRST FLOOR PLAN

A-101

10/26/2021 10:27:04 AM



1 LEVEL 1 FLOOR PLAN
1/16" = 1'-0"

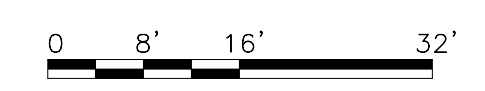

501 Pond Street

TRASK DEVELOPMENT

ARCHITECT



101 SUMMER ST BOSTON MA 02110

CONSULTANT

STAMP

KEY PLAN

MARK	DATE	DESCRIPTION
1	10/26/2021	PLANNING BOARD

PROJECT NUMBER: 221061.00


DRAWN BY: Author

CHECKED BY: Checker


SHEET TITLE

SECOND & THIRD FLOOR PLAN

A-102

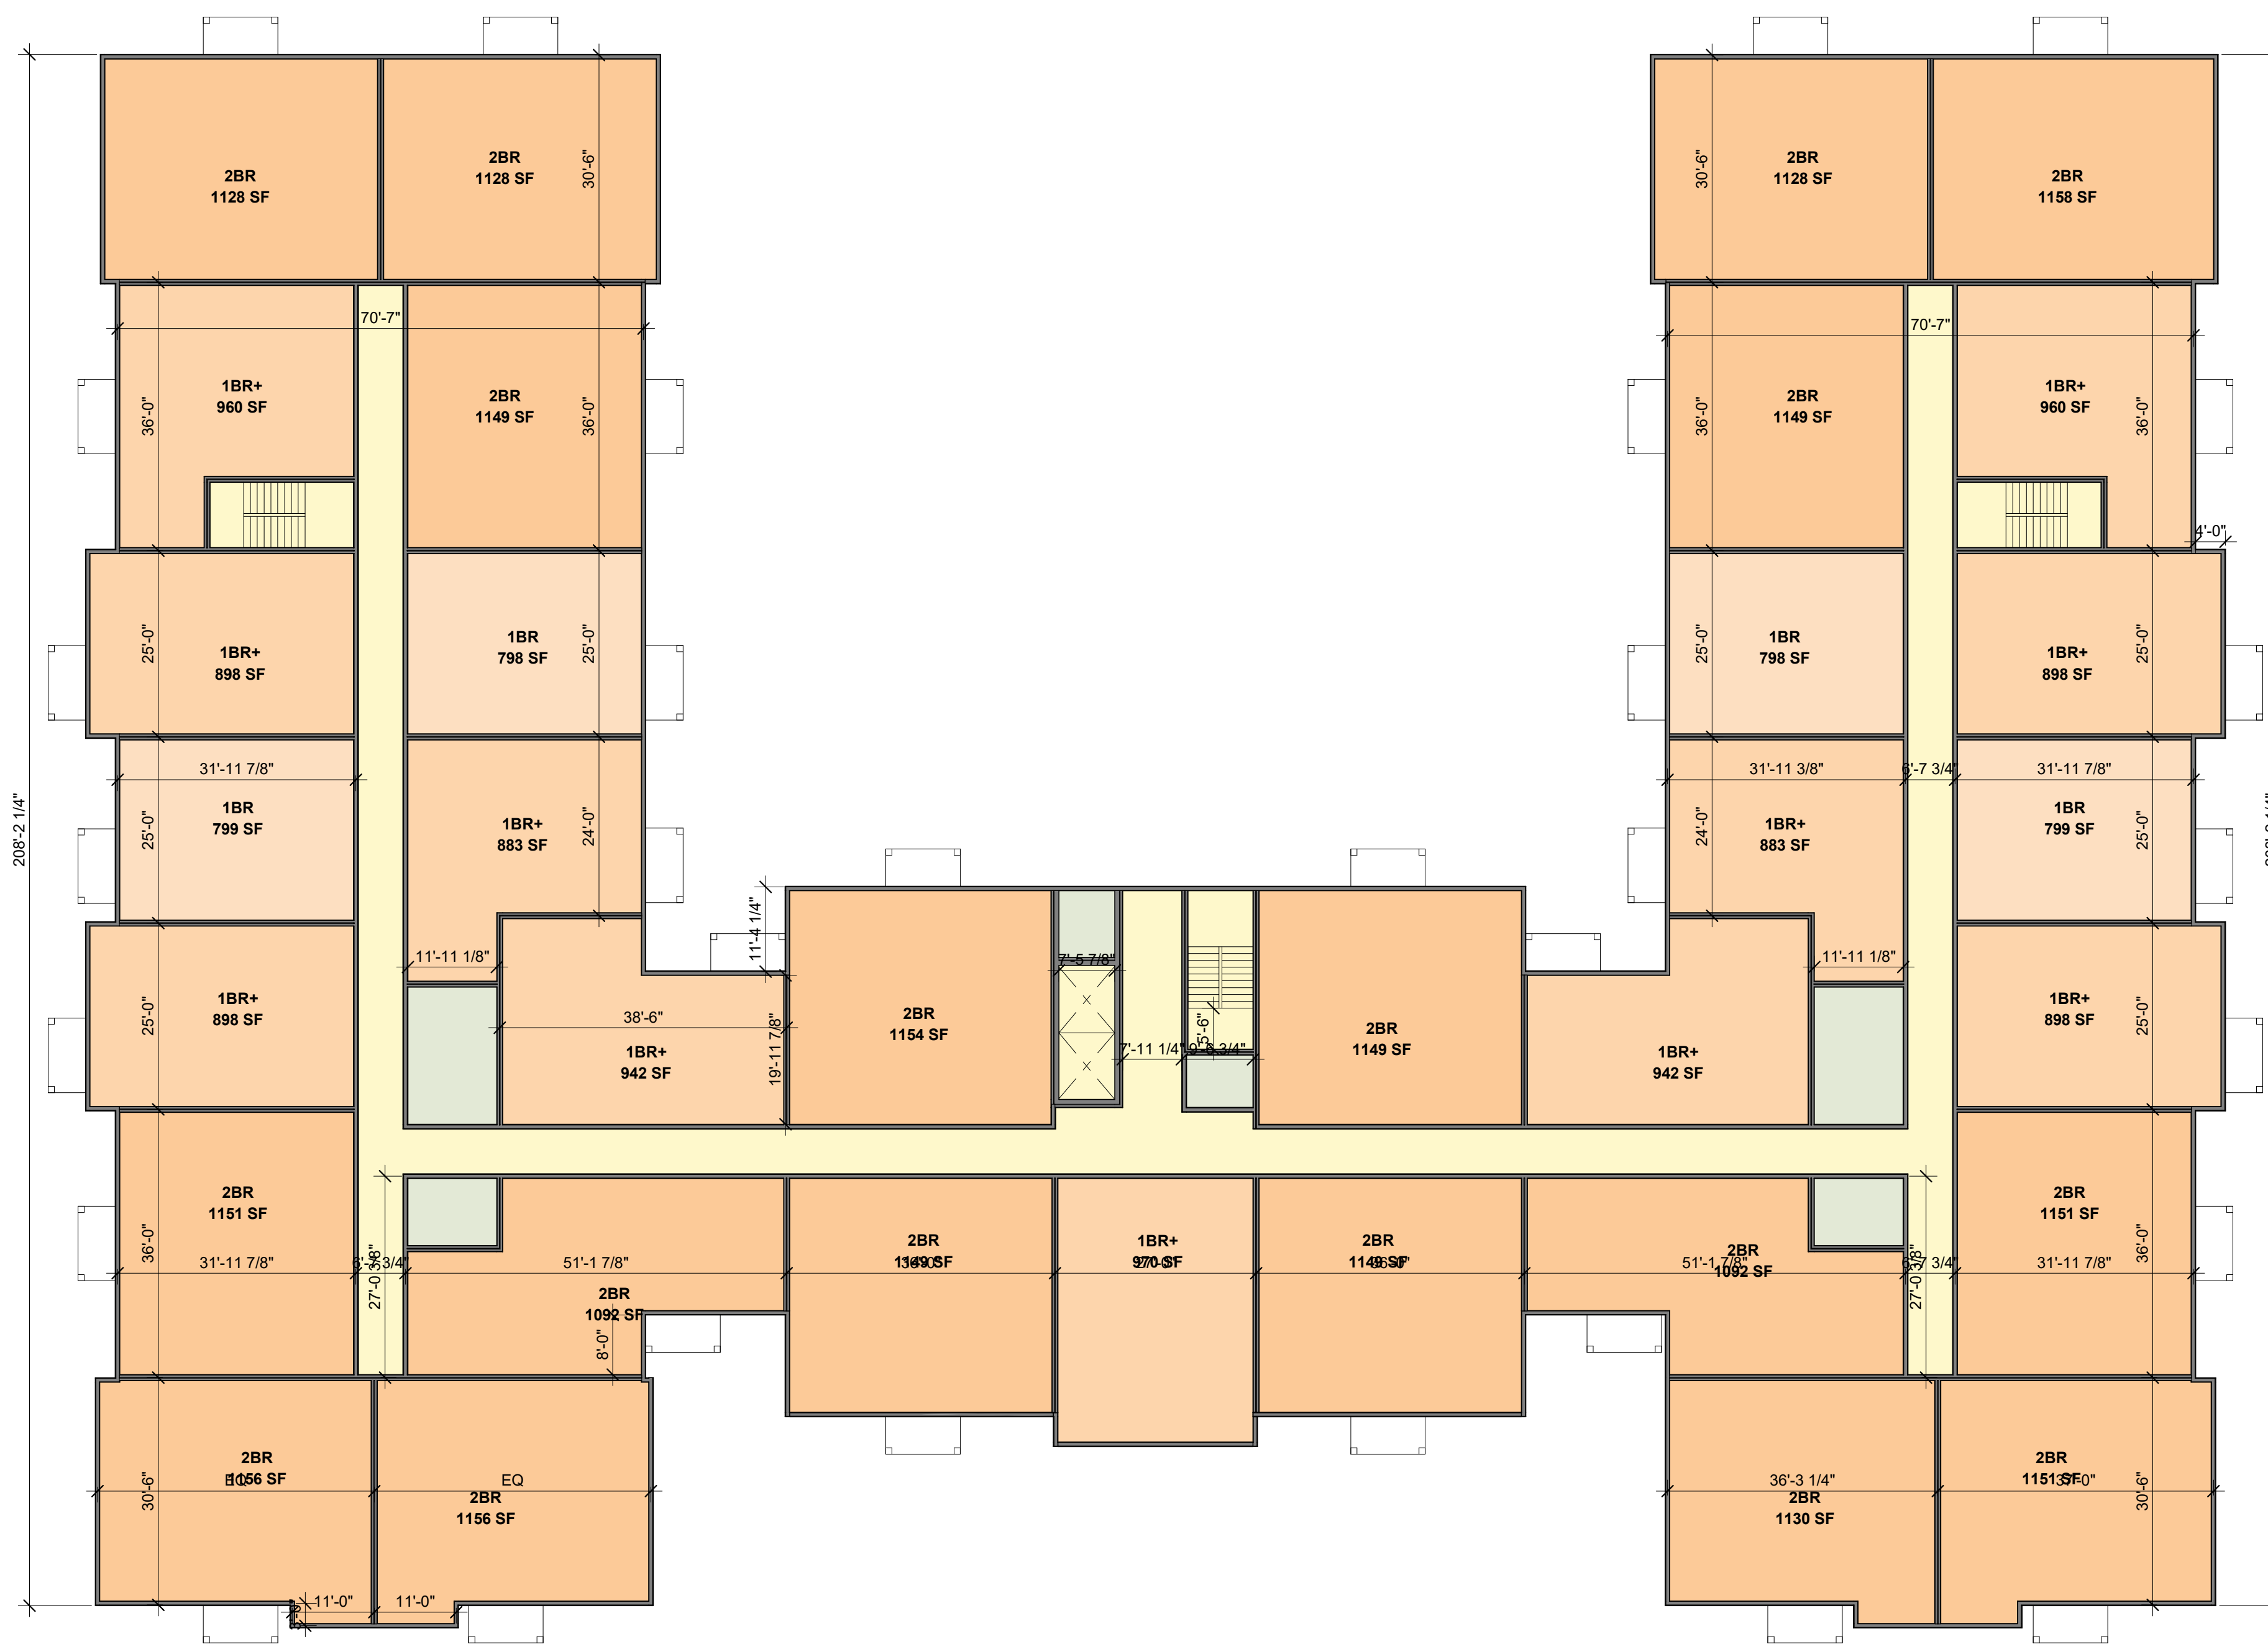

1 LEVEL 2 FLOOR PLAN
1/16" = 1'-0"

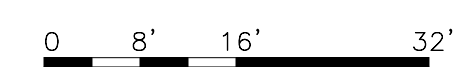

501 Pond Street

TRASK DEVELOPMENT

ARCHITECT



101 SUMMER ST BOSTON MA 02110

CONSULTANT

STAMP

KEY PLAN

1	10/26/2021	PLANNING BOARD
MARK	DATE	DESCRIPTION

PROJECT NUMBER: 221061.00

DRAWN BY: Author

CHECKED BY: Checker


SHEET TITLE

FOURTH FLOOR PLAN

A-103



1 LEVEL 4 FLOOR PLAN
1/16" = 1'-0"

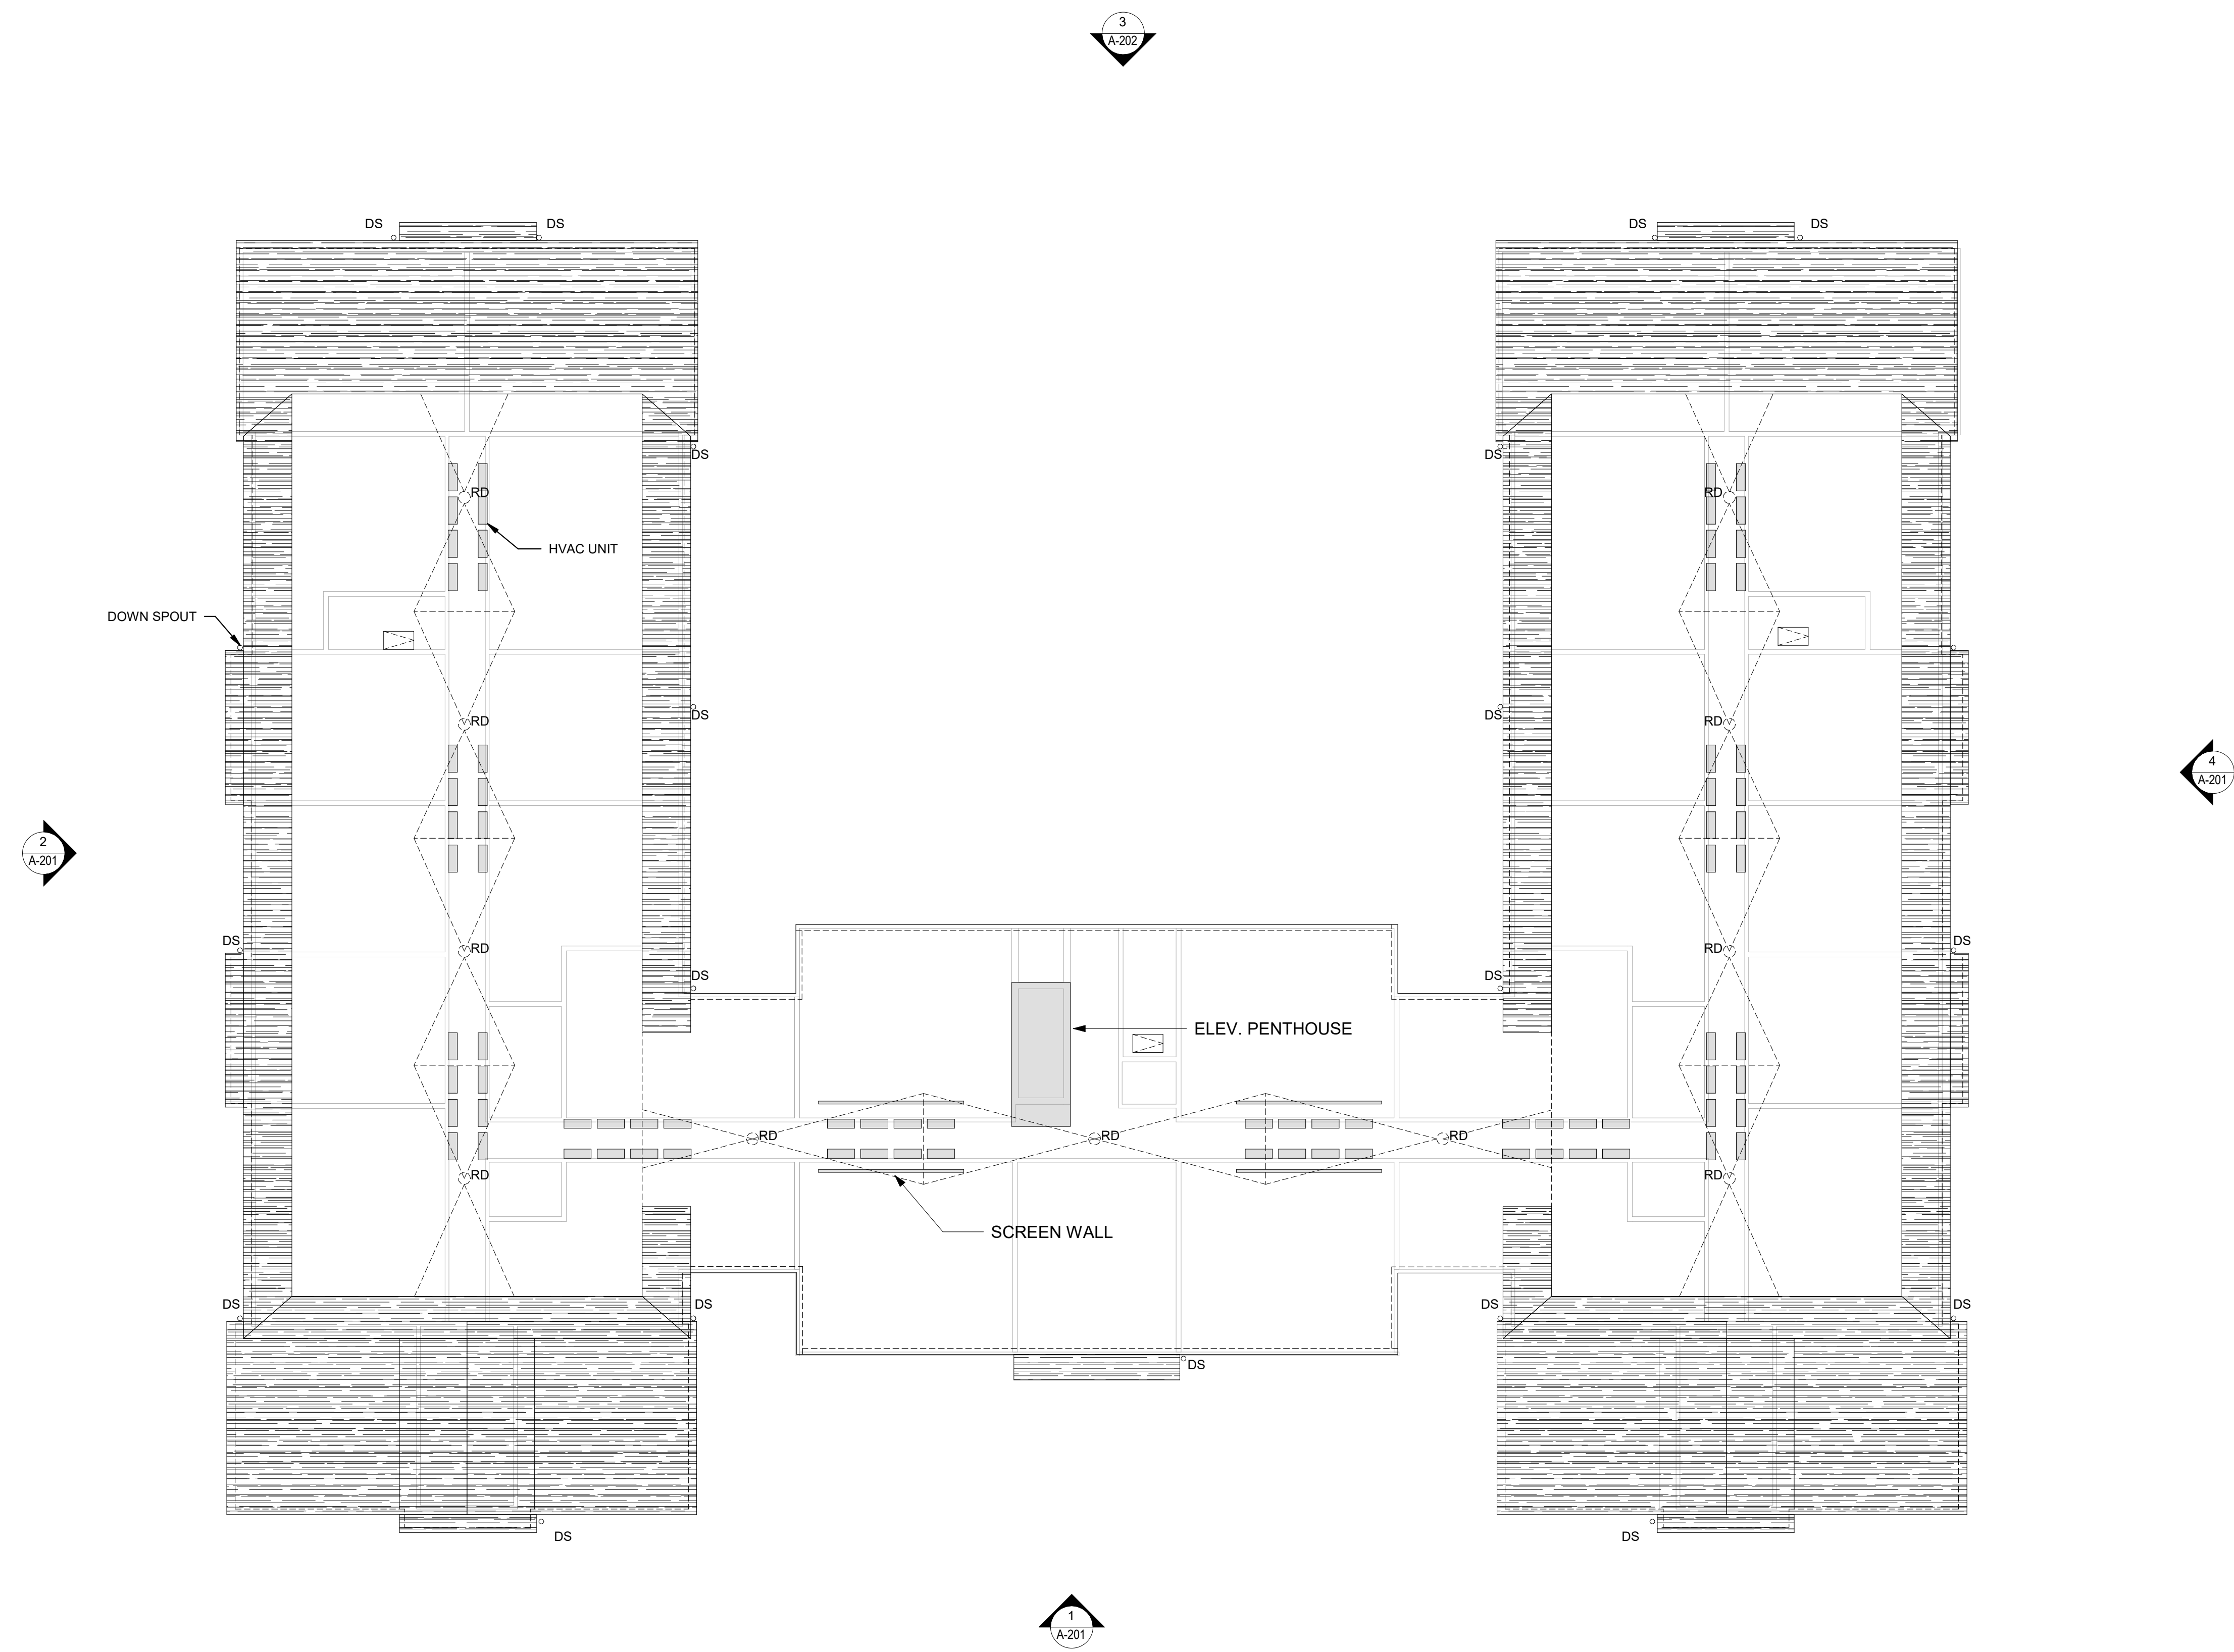

1 ROOF PLAN
1/16" = 1'-0"

501 Pond Street

TRASK DEVELOPMENT

ARCHITECT



101 SUMMER ST BOSTON MA 02110

CONSULTANT

STAMP

KEY PLAN

MARK	DATE	DESCRIPTION
1	10/26/2021	PLANNING BOARD

PROJECT NUMBER: 221061.00

DRAWN BY: Author

CHECKED BY: Checker

SHEET TITLE

EXTERIOR ELEVATIONS


A-201



4 NORTHWEST ELEVATION
3/32" = 1'-0"



2 SOUTHEAST ELEVATION
3/32" = 1'-0"

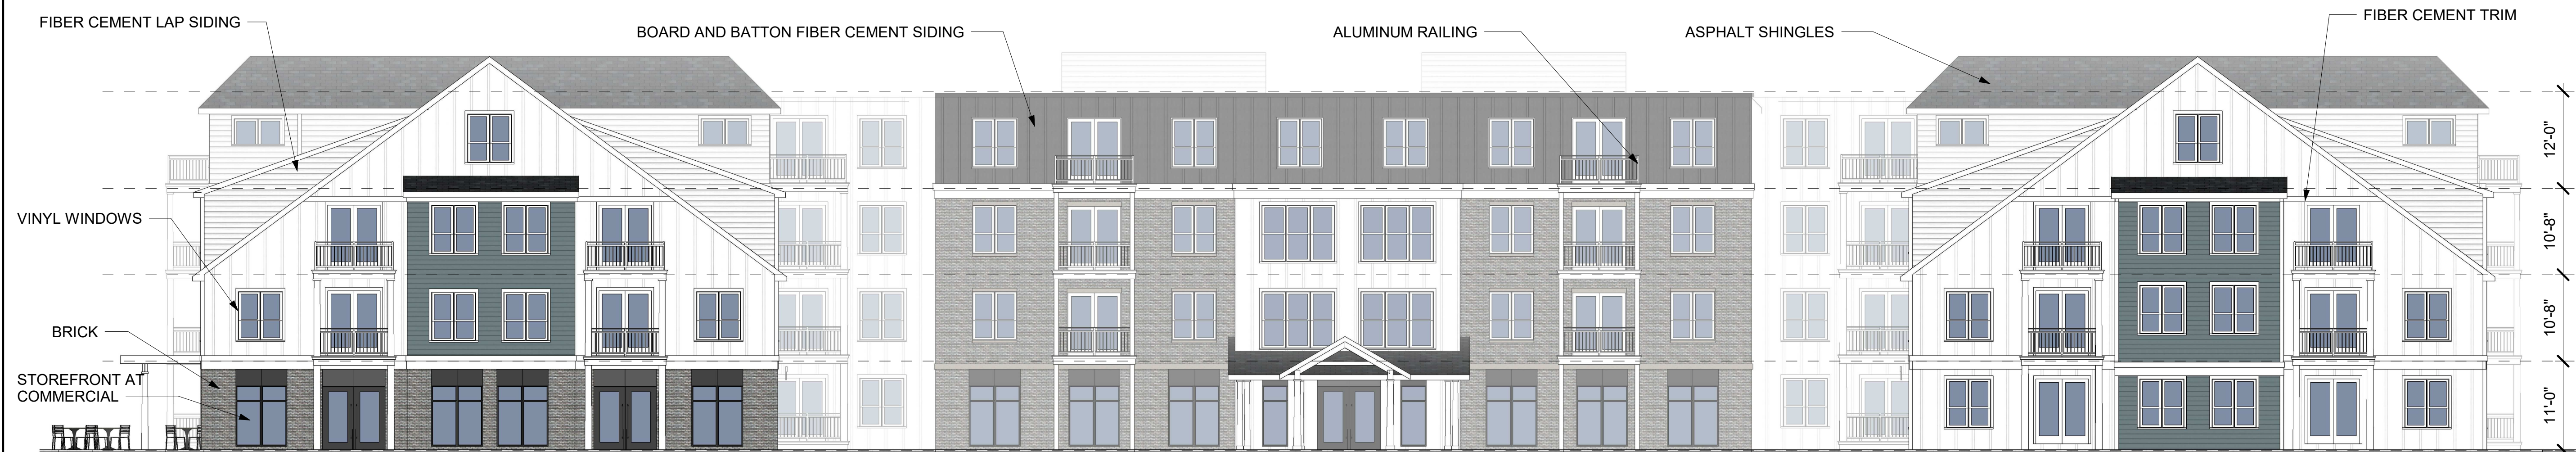

1 NORTHEAST ELEVATION
3/32" = 1'-0"

501 Pond Street

TRASK DEVELOPMENT

ARCHITECT

E-ICON
ARCHITECTURE
101 SUMMER ST BOSTON MA 02110

CONSULTANT

STAMP

KEY PLAN

MARK	DATE	DESCRIPTION
1	10/26/2021	PLANNING BOARD

PROJECT NUMBER: 221061.00
DRAWN BY: Author
CHECKED BY: Checker

SHEET TITLE

EXTERIOR ELEVATIONS

A-202



3 SOUTHWEST ELEVATION
3/32" = 1'-0"



2 NORTHWEST ELEVATION IN COURTYARD
3/32" = 1'-0"



1 SOUTHEAST ELEVATION IN COURTYARD
3/32" = 1'-0"



VIEW FROM POND STREET - SITE ENTRY



VIEW FROM POND STREET - COMMERCIAL

501 Pond Street

TRASK DEVELOPMENT

ARCHITECT



101 SUMMER ST BOSTON MA 02110

CONSULTANT

STAMP

KEY PLAN

1	10/26/2021	PLANNING BOARD
MARK	DATE	DESCRIPTION

PROJECT NUMBER: 221061.00
 DRAWN BY: MRM
 CHECKED BY: MRM

SHEET TITLE

PERSPECTIVES

A-203



VIEW FROM POND STREET - BUILDING ENTRY



POND STREET ELEVATION

501 Pond Street

TRASK DEVELOPMENT

ARCHITECT



101 SUMMER ST BOSTON MA 02110

CONSULTANT

STAMP

KEY PLAN

1	10/26/2021	PLANNING BOARD
MARK	DATE	DESCRIPTION

PROJECT NUMBER: 221061.00

DRAWN BY: Author

CHECKED BY: Checker

SHEET TITLE

PERSPECTIVES

A-204